

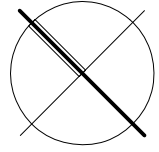


Unit 101
 Level 1
 48sqm
 excl. 38sqm garden

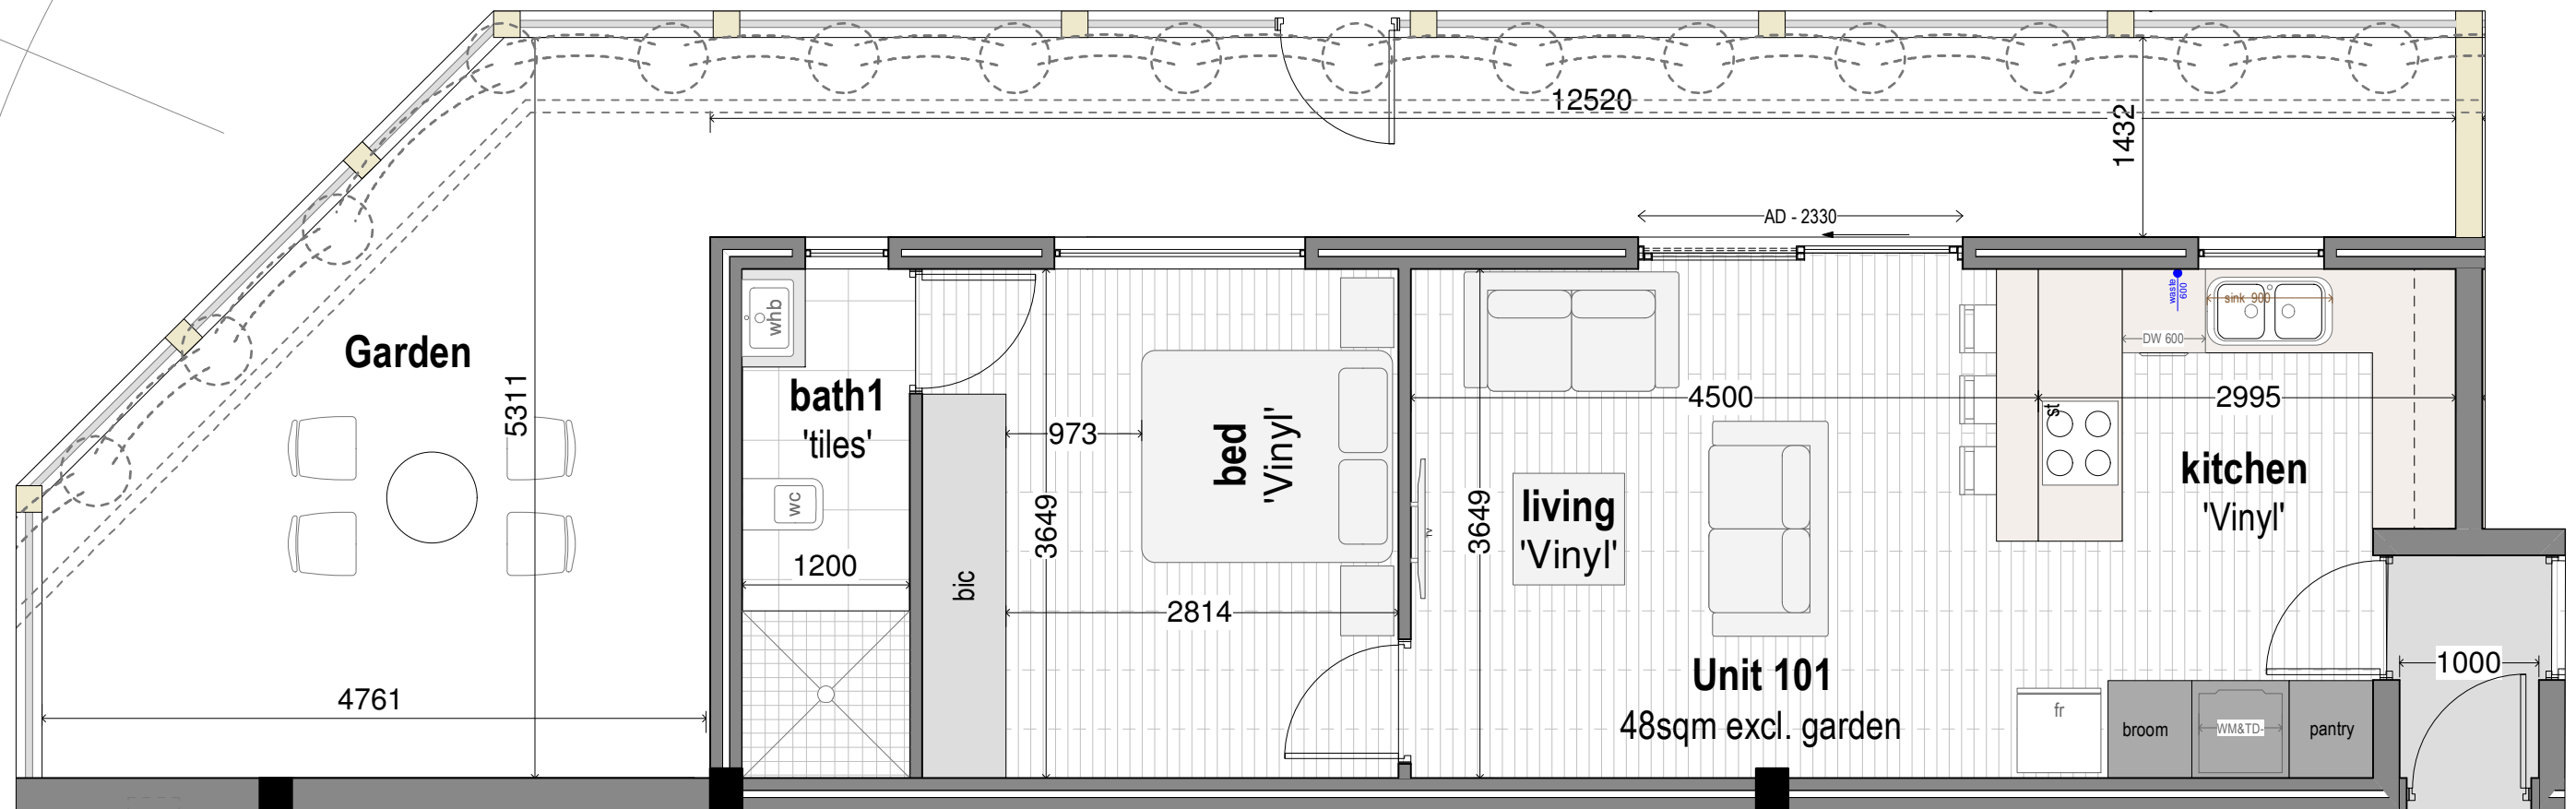

Castle view

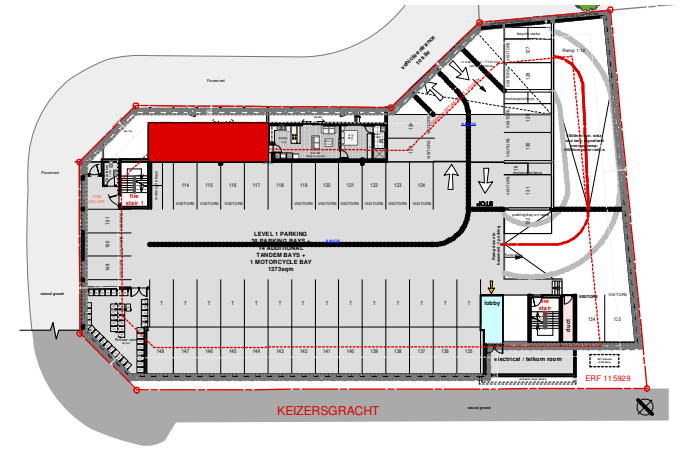

NOTES:
 UNIT LAYOUTS SUBJECT TO
 FINALISATION OF PLUMBING
 / SERVICE RUNS & STACKS


CASTLE ROCK
Cape Town

10/10/2016 - Scale 1:50





Architecture
 Urban Design

Unit 102
 Level 1
 48sqm
 excl. 18sqm garden

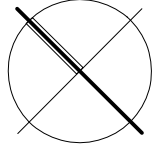

Castle view

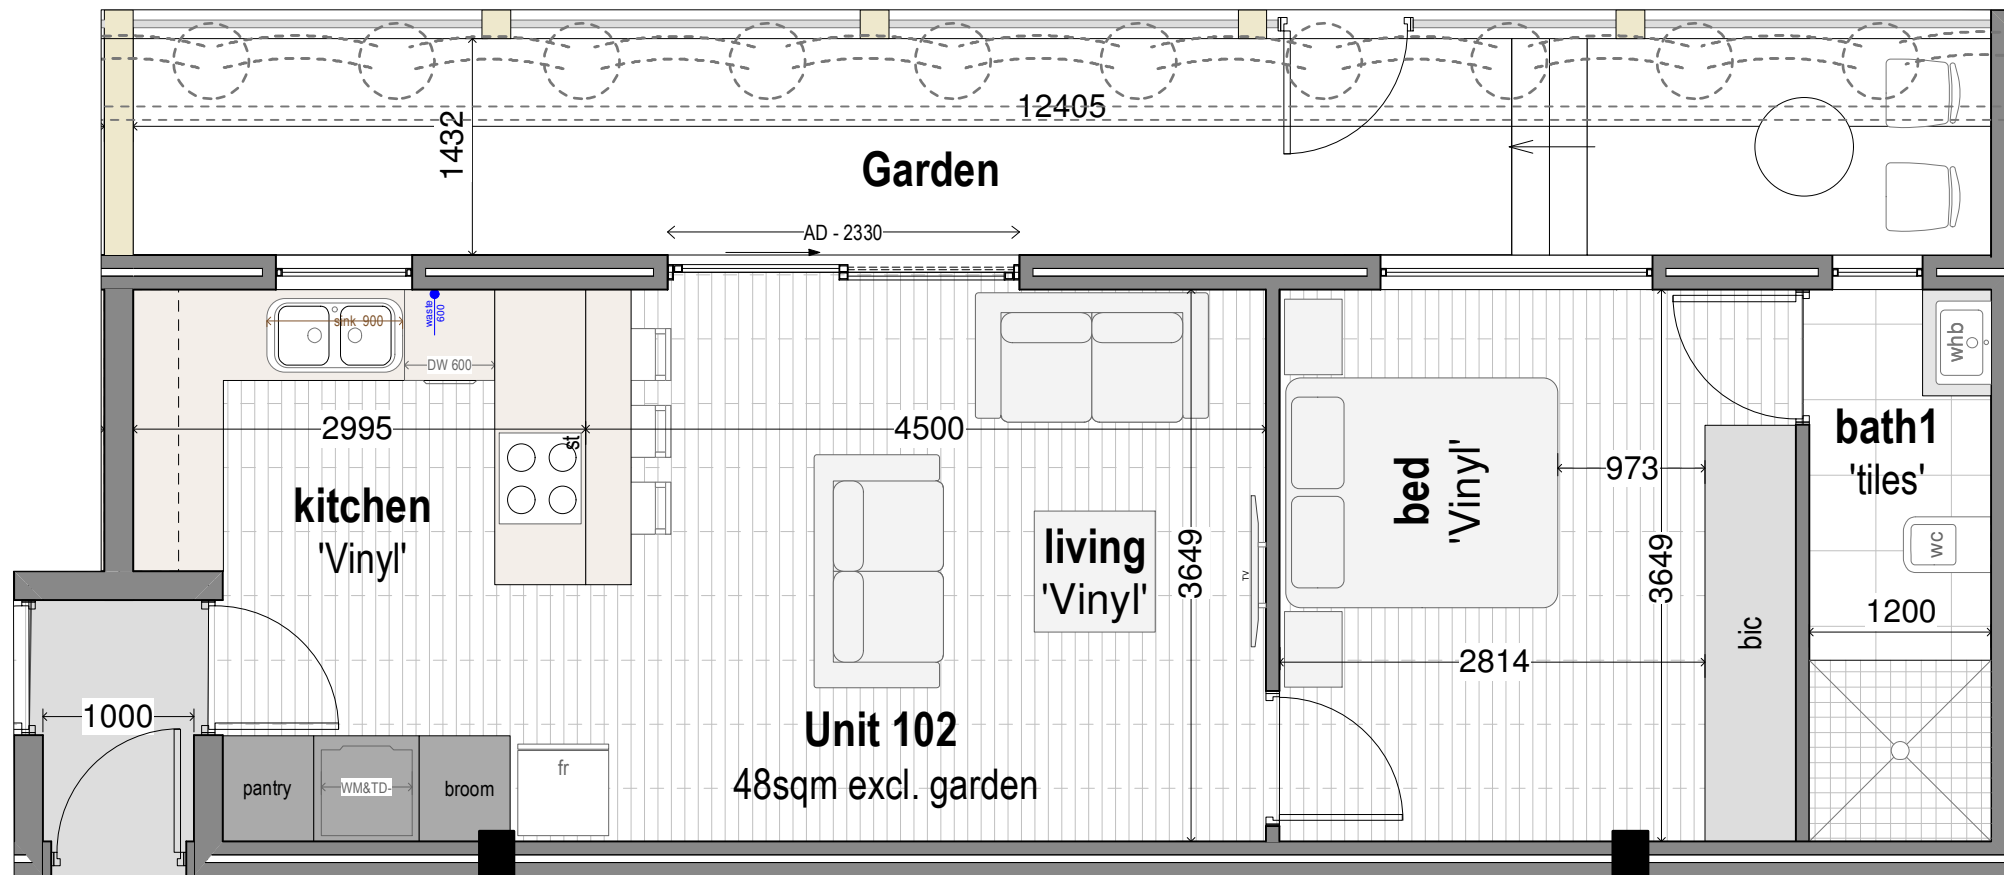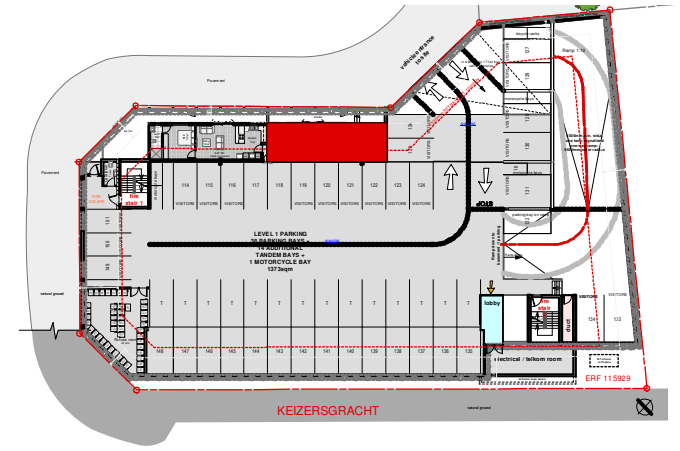

NOTES:
 UNIT LAYOUTS SUBJECT TO
 FINALISATION OF PLUMBING
 / SERVICE RUNS & STACKS

**CASTLE ROCK
 Cape Town**

10/10/2016 - Scale 1:50



Architecture
 Urban Design